



I:\DWG\70\Users\Public\Documents\Projects\2019\Route 17-28\Submarine Drainage Interceptors\C-0.3.dwg - Vanessa V. Roman - 8/10/2022 10:28:19 AM

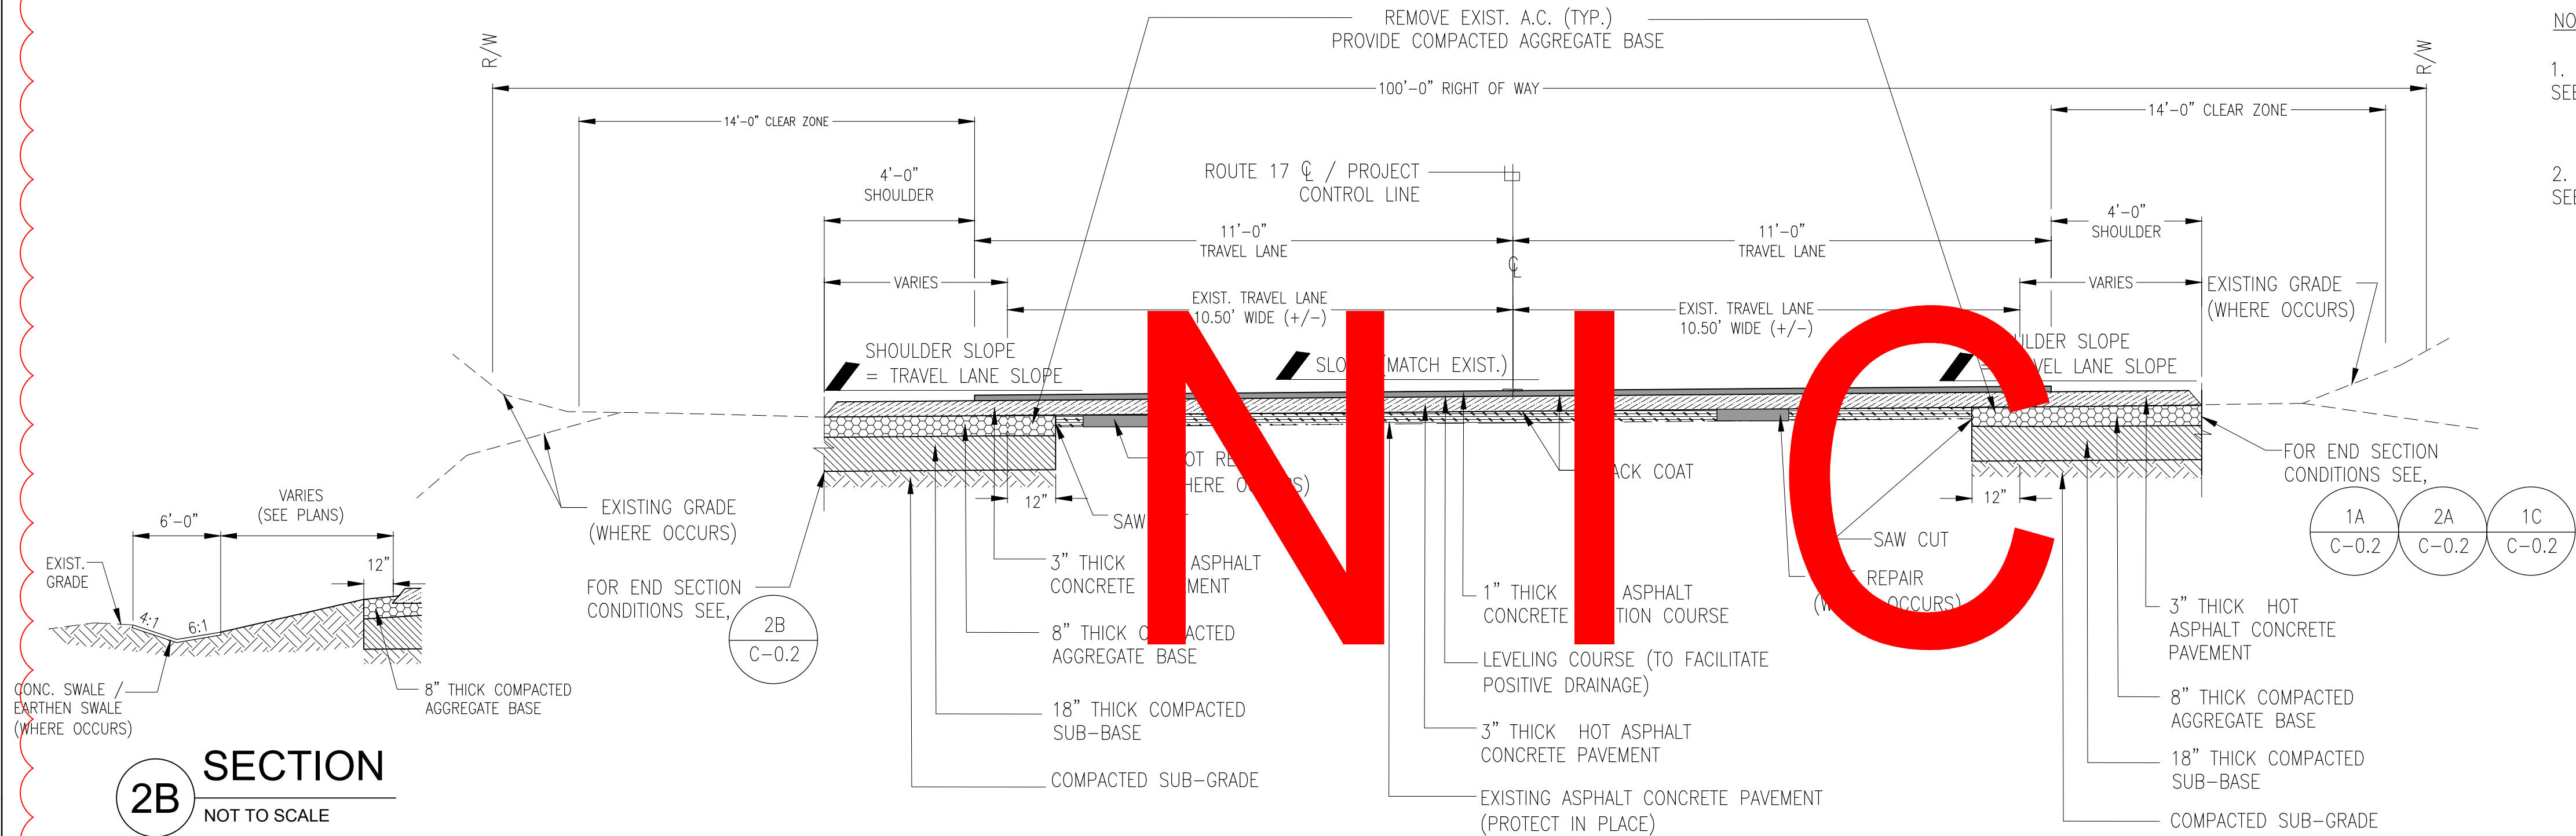


2 TYPICAL ROAD RESURFACING SECTION @ SUPER ELEVATED SECTION
NOT TO SCALE (STA. 29+00 TO STA. 29+50)

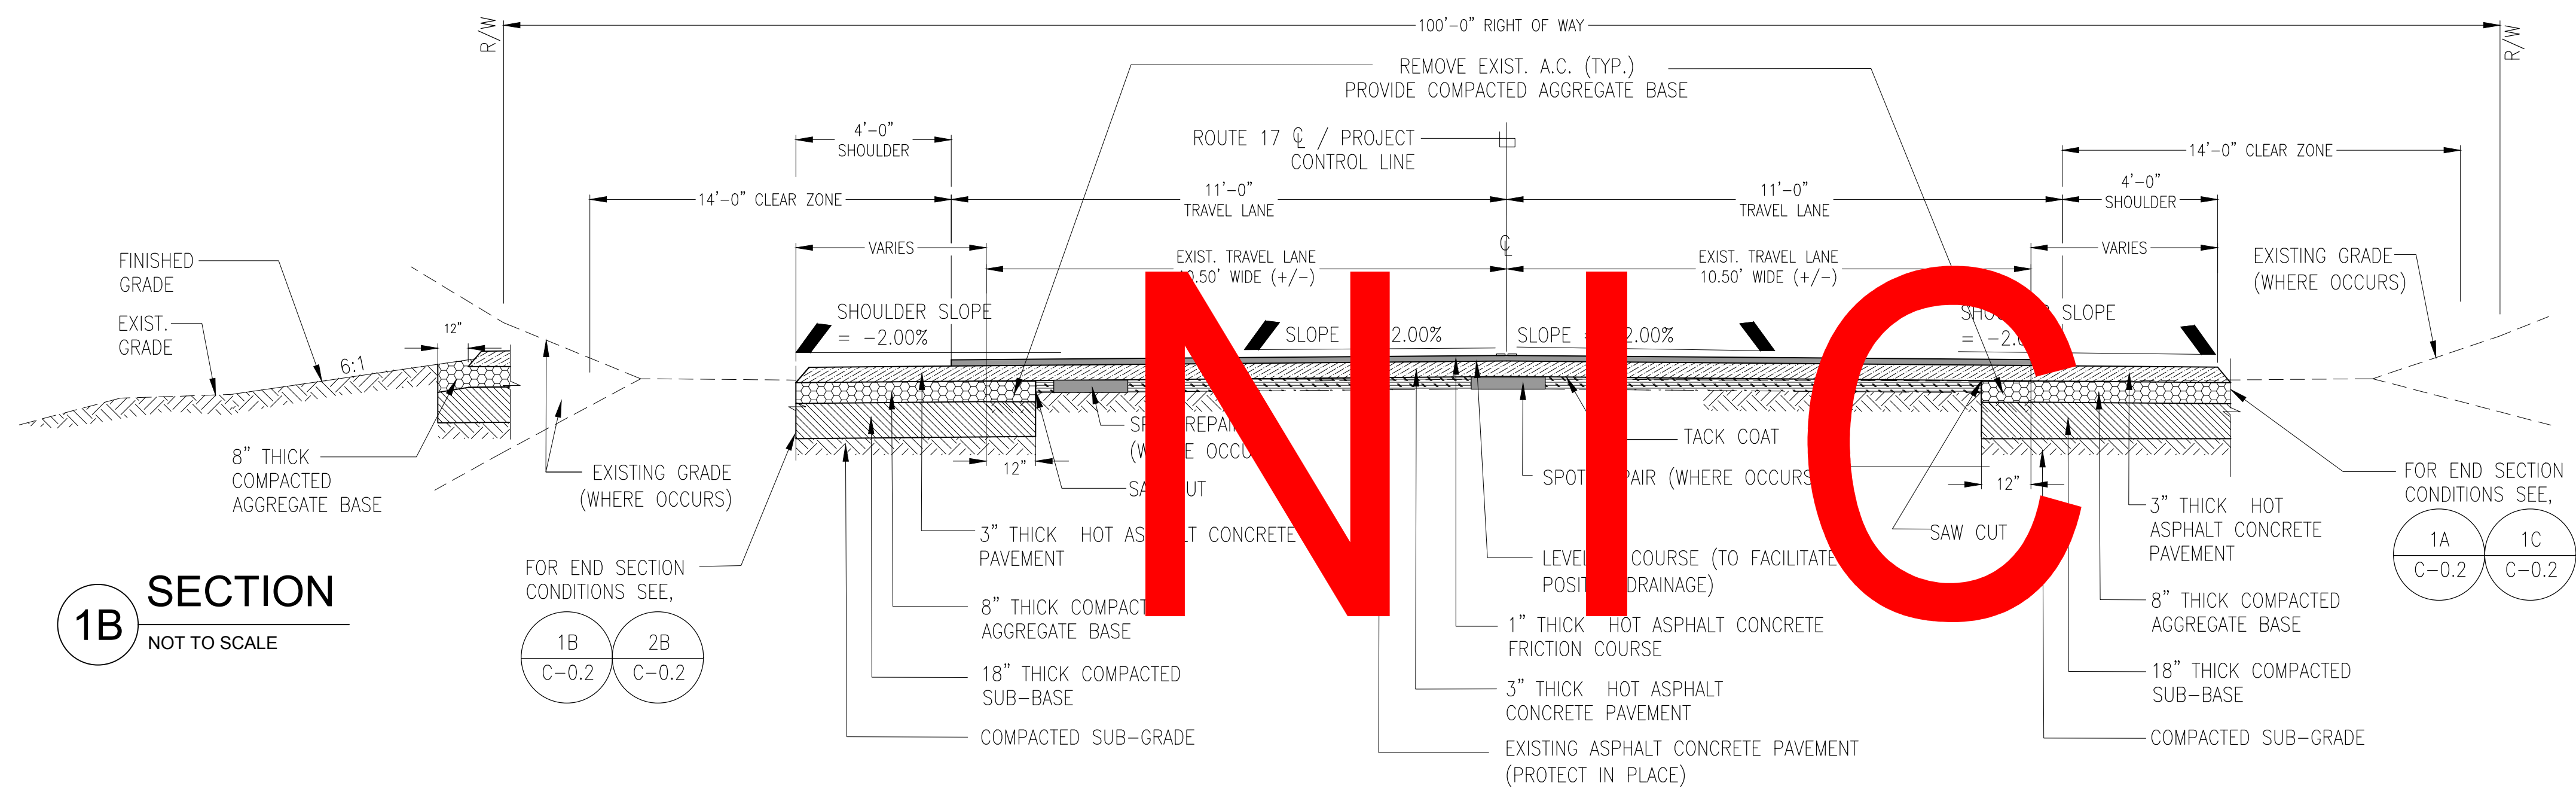


1 TYPICAL ROAD RESURFACING SECTION @ NORMAL CROWN SECTION
NOT TO SCALE (STA. 28+00 TO STA. 29+00)

NOTES:


- SPOT REPAIR SEE DETAIL 2 MD-2
- CONC. SWALE SEE DETAIL 3 MD-3
- EARTHEN SWALE SEE DETAIL 4 MD-4
- DRIVEWAY WITH BRIDGE SLAB SEE DETAIL 2 MD-1

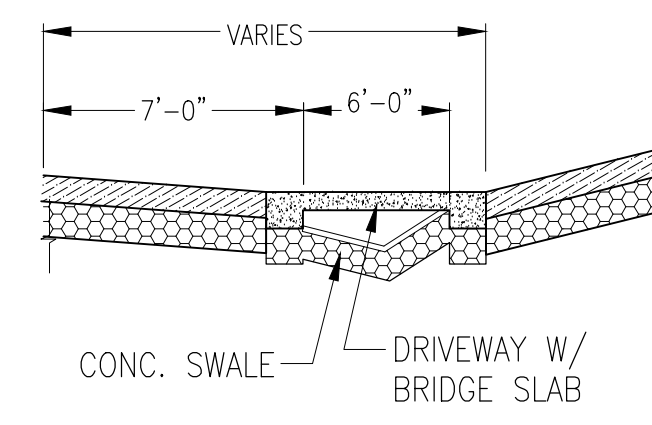

2A SECTION
NOT TO SCALE

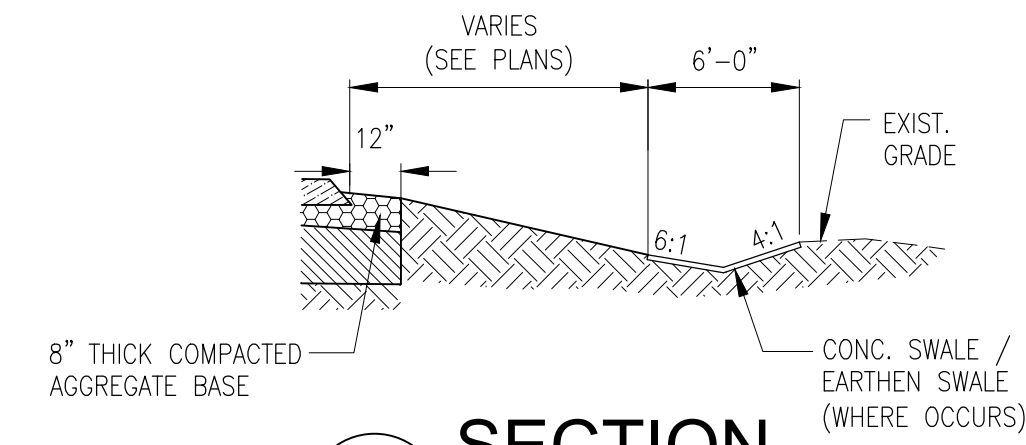

1C SECTION
NOT TO SCALE

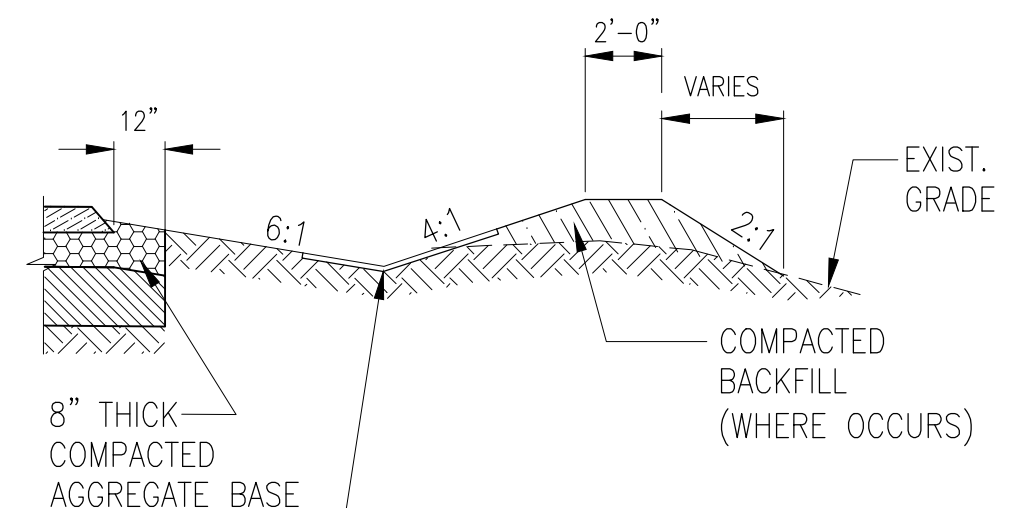

1A SECTION
NOT TO SCALE

NOTE:

WHERE CLAYEY SILTY SOILS EXIST WITHIN THE UPPER 18 INCHES OF THE FINAL ROADWAY SUBGRADE ELEVATION, INCLUDING THE ROAD SHOULDERS, THESE SOILS SHALL BE EXCAVATED FOR REPLACEMENT WITH WELL COMPACTED, NON-EXPANSIVE LIMESTONE FILL MEETING THE REQUIREMENTS OF FP-03, SECTION 703.04, TABLE 703-1.

I HEREBY CERTIFY THAT THIS PLAN WAS PREPARED BY ME OR UNDER MY DIRECT SUPERVISION.
DATE: 08/10/2022

PROJECT TITLE

APLACHO SEWER
PUMP STATION
DRAINAGE AND ROADWAY
IMPROVEMENTS

SUBMITTAL:

PERMIT SET

Mark	Date	ADDENDUM	Description
------	------	----------	-------------

Project No.:	C-0.3.DWG
CAD Dwg File:	C-0.3.DWG
Issue Date:	08-10-2022
Drawn By:	JMC/JVR
Checked By:	JMC/KMR
Supv. By:	KMR


Sheet Title:

TYPICAL ROAD
RESURFACING SECTIONS

C-0.3

Sheet 5 of 23

IF SHEET IS LESS THAN 22" X 34"
REDUCED PRINT - USE GRAPHIC SCALES
IF PRINT IS 11" X 17" PRINT IS HALF SCALE

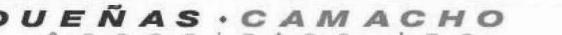

- _____

DATE: 08/10/2022



08.10.22. **ADDENDUM**

Set No :	
----------	--

ATTN: _____

NOTES:

1. ALL EXIST. MANHOLES TOP COVER AND VALVE BOXES COVER WITHIN THE CONSTRUCTION LIMITS ARE TO REMAIN AND TOP ELEVATION SHALL BE ADJUSTED TO MATCH NEW FINISHED GRADE. FOR ADJUSTMENT DETAIL, SEE SHEET MD-2.

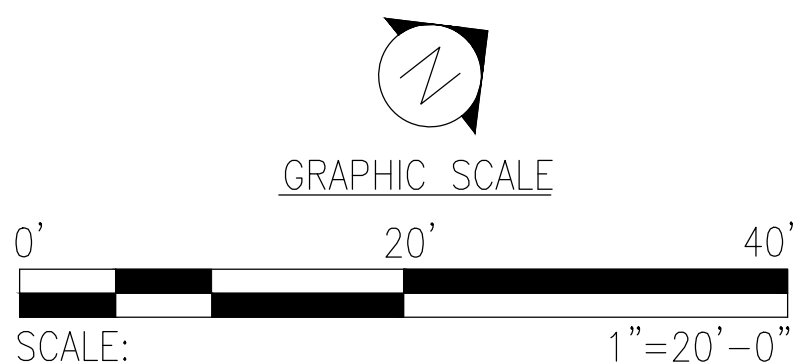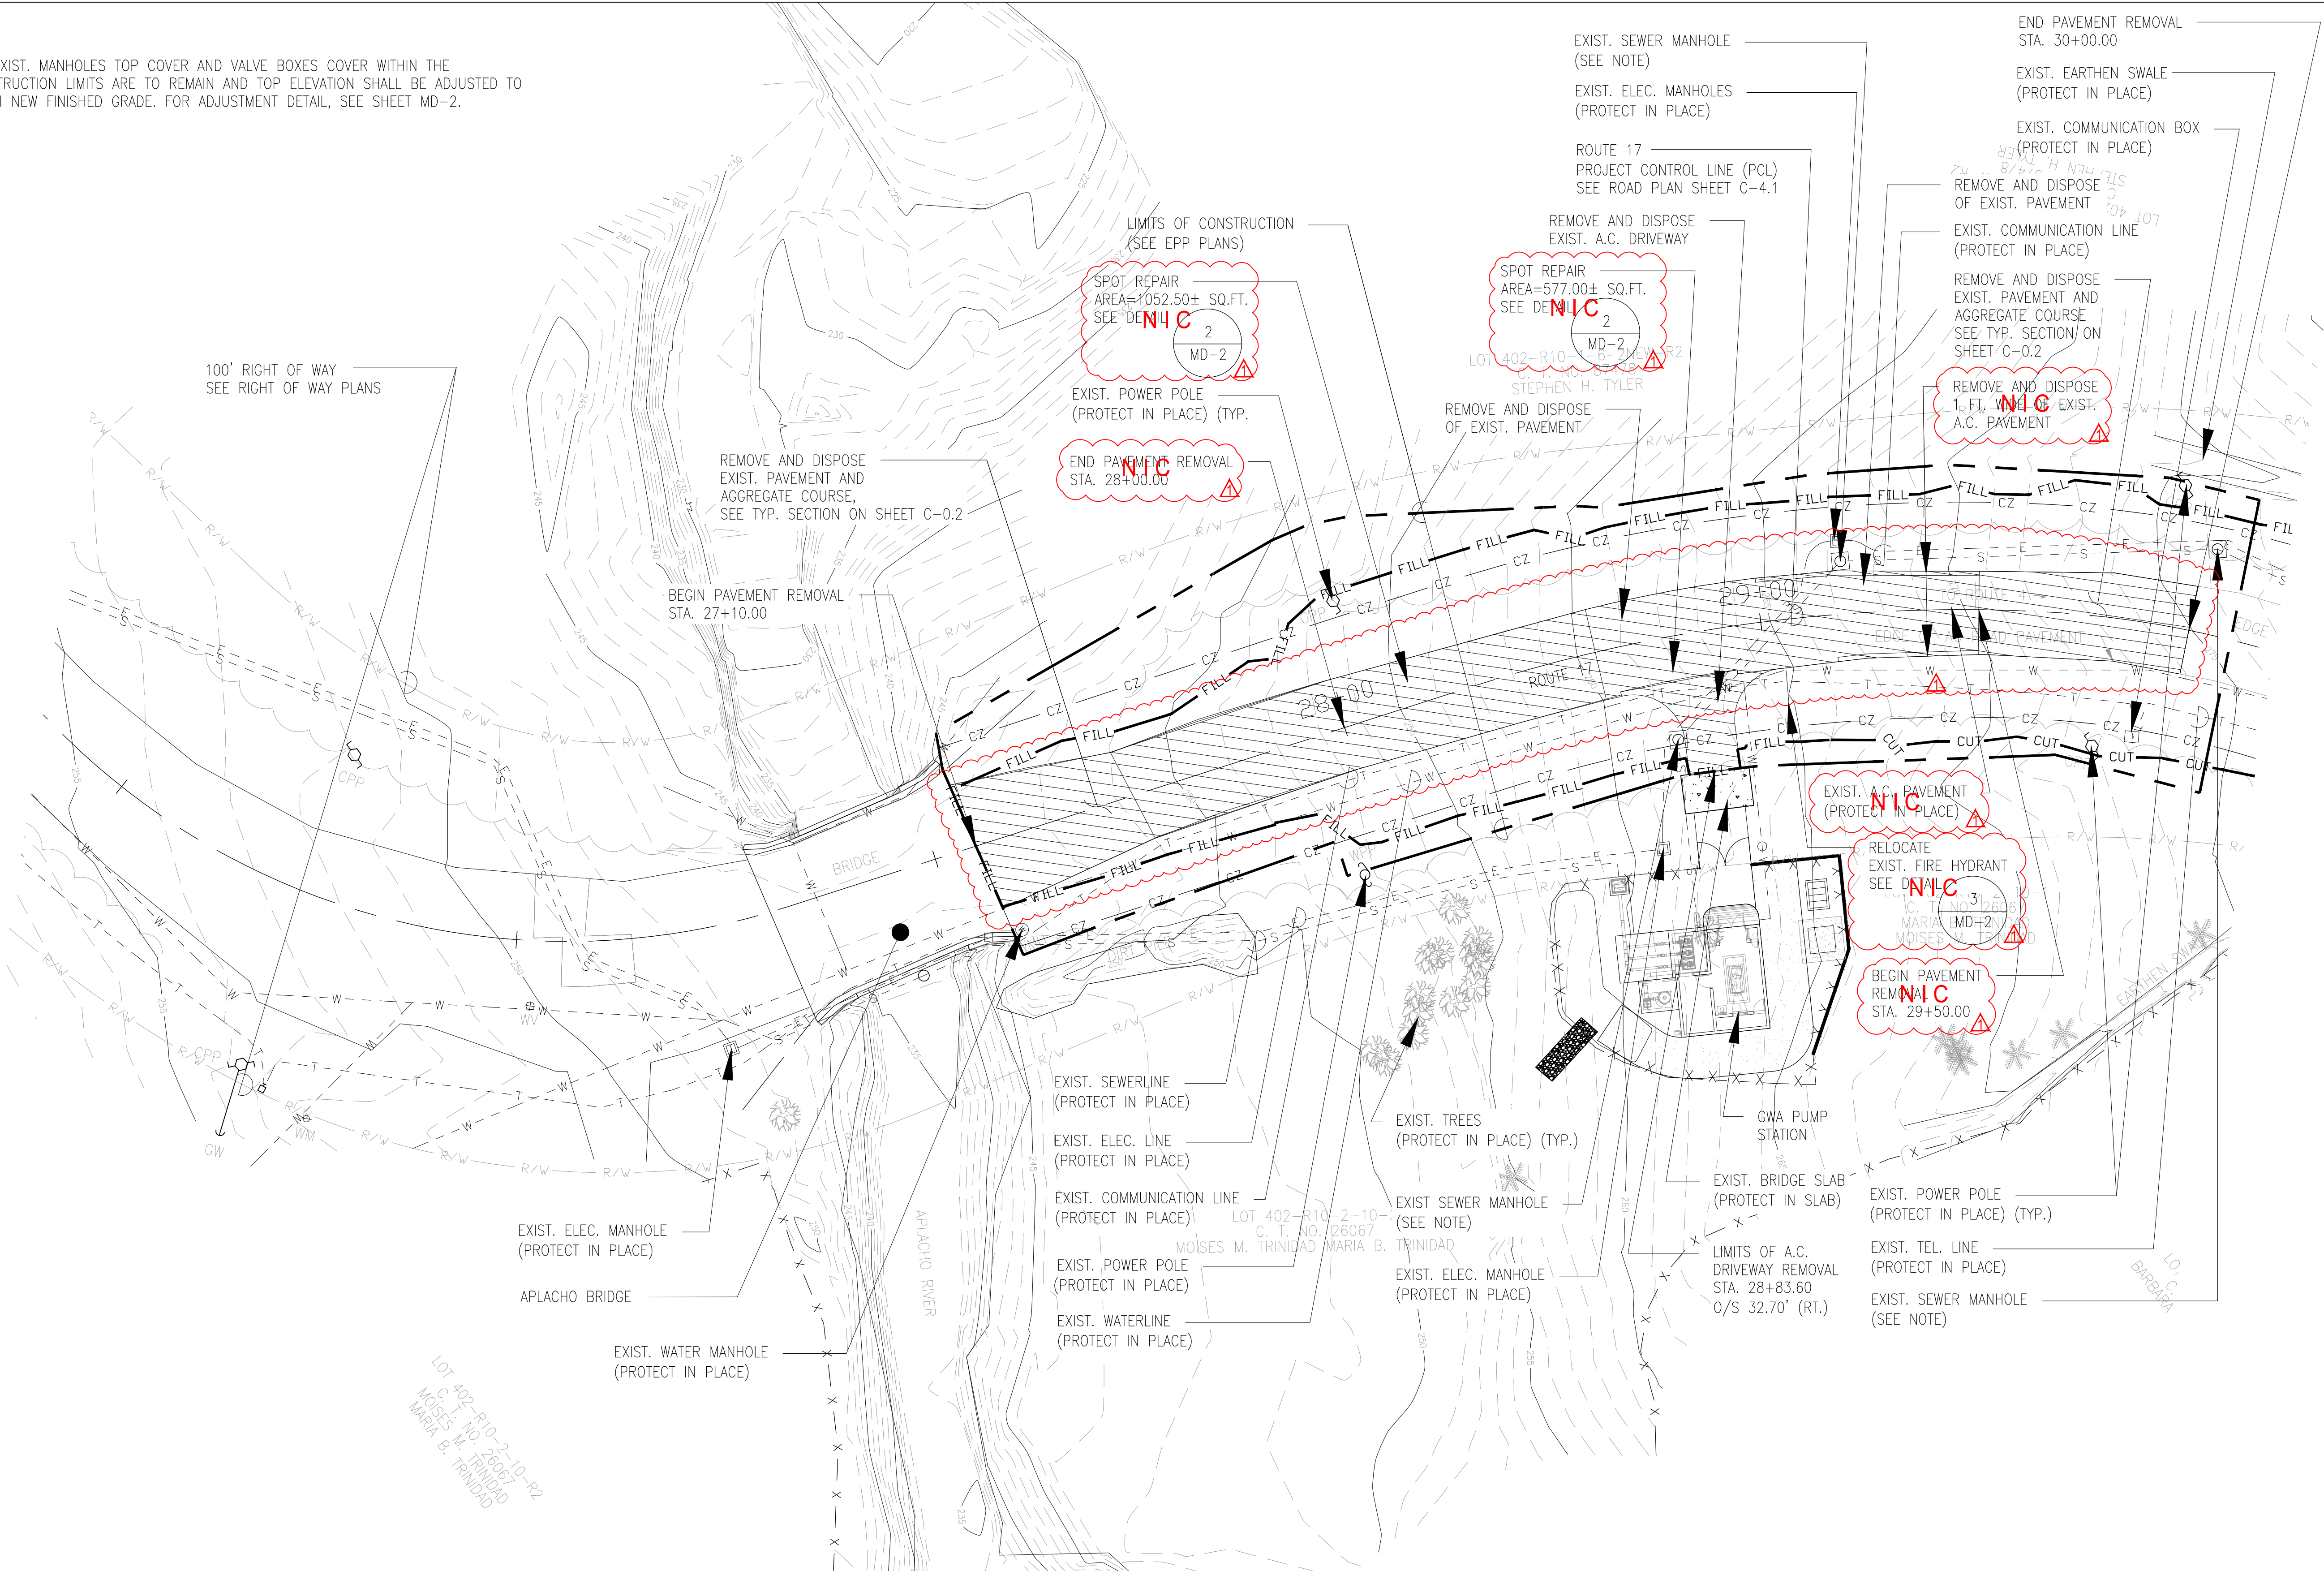

1 DEMOLITION PLAN (STA. 27+10 TO STA. 30+00)
SCALE: 1"=20'-0"

DUEÑAS-CAMACHO & ASSOCIATES, INC.

- ENGINEERING (CIVIL/STRUCTURAL)
- CONSTRUCTION MANAGEMENT
- PLANNING
- ENVIRONMENTAL SERVICES
- SURVEYING
- DEVELOPMENT CONSULTATION
- GEOGRAPHIC INFORMATION SYSTEMS

P.O. Box 8900 Tamuning, Guam 96931

public works

DIPATTANTON CHECHO PUPLEKO

GUAM WATERWORKS AUTHORITY

I HEREBY CERTIFY THAT THIS PLAN WAS PREPARED BY ME OR UNDER MY DIRECT SUPERVISION.
DATE: 08/10/2022

PROJECT TITLE

APLACHO SEWER PUMP STATION DRAINAGE AND ROADWAY IMPROVEMENTS

SUBMITTAL:

PERMIT SET

Mark	Date	Description
	08-10-22	ADDENDUM 01

Project No.:

CAD Dwg File: C-2.1.DWG

Issue Date: 08-10-2022

Drawn By: JMC/JVR

Checked By: JMC/KMR

Supv. By: KMR

Sheet Title:



DEMOLITION PLAN (STA. 27+10 TO STA. 30+00)

C-2.1

Sheet 7 of 23

IF SHEET IS LESS THAN 22" X 34"
REDUCED PRINT - USE GRAPHIC SCALES
IF PRINT IS 11" X 17" PRINT IS HALF SCALE

I:\Qdw\70Users\Public\Documents\Projects\2019\Route 17-28\Submarine Drainage Interceptors\C-2.1.dwg - Vanessa V. Roman - 8/11/2022 4:04:31 PM

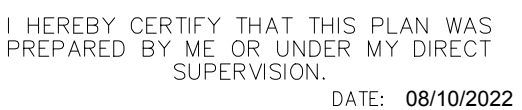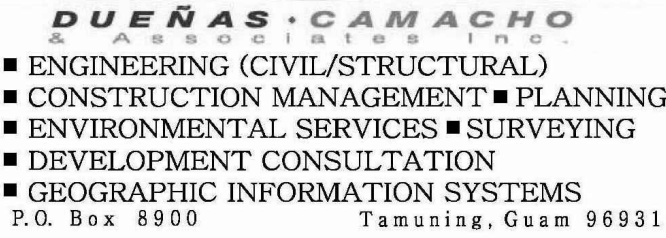


APLACHO SEWER PUMP STATION DRAINAGE AND ROADWAY IMPROVEMENTS

PERMIT SET


Project No.:	
CAD Dwg File:	C-3.1.DWG
Issue Date:	08-10-2022
Drawn By:	JMC/JVR
Checked By:	JMC/KMR
Supv. By:	KMR

GEOMETRIC PLAN
(STA. 27+10 TO STA. 30+00)

Sheet 8 of 23


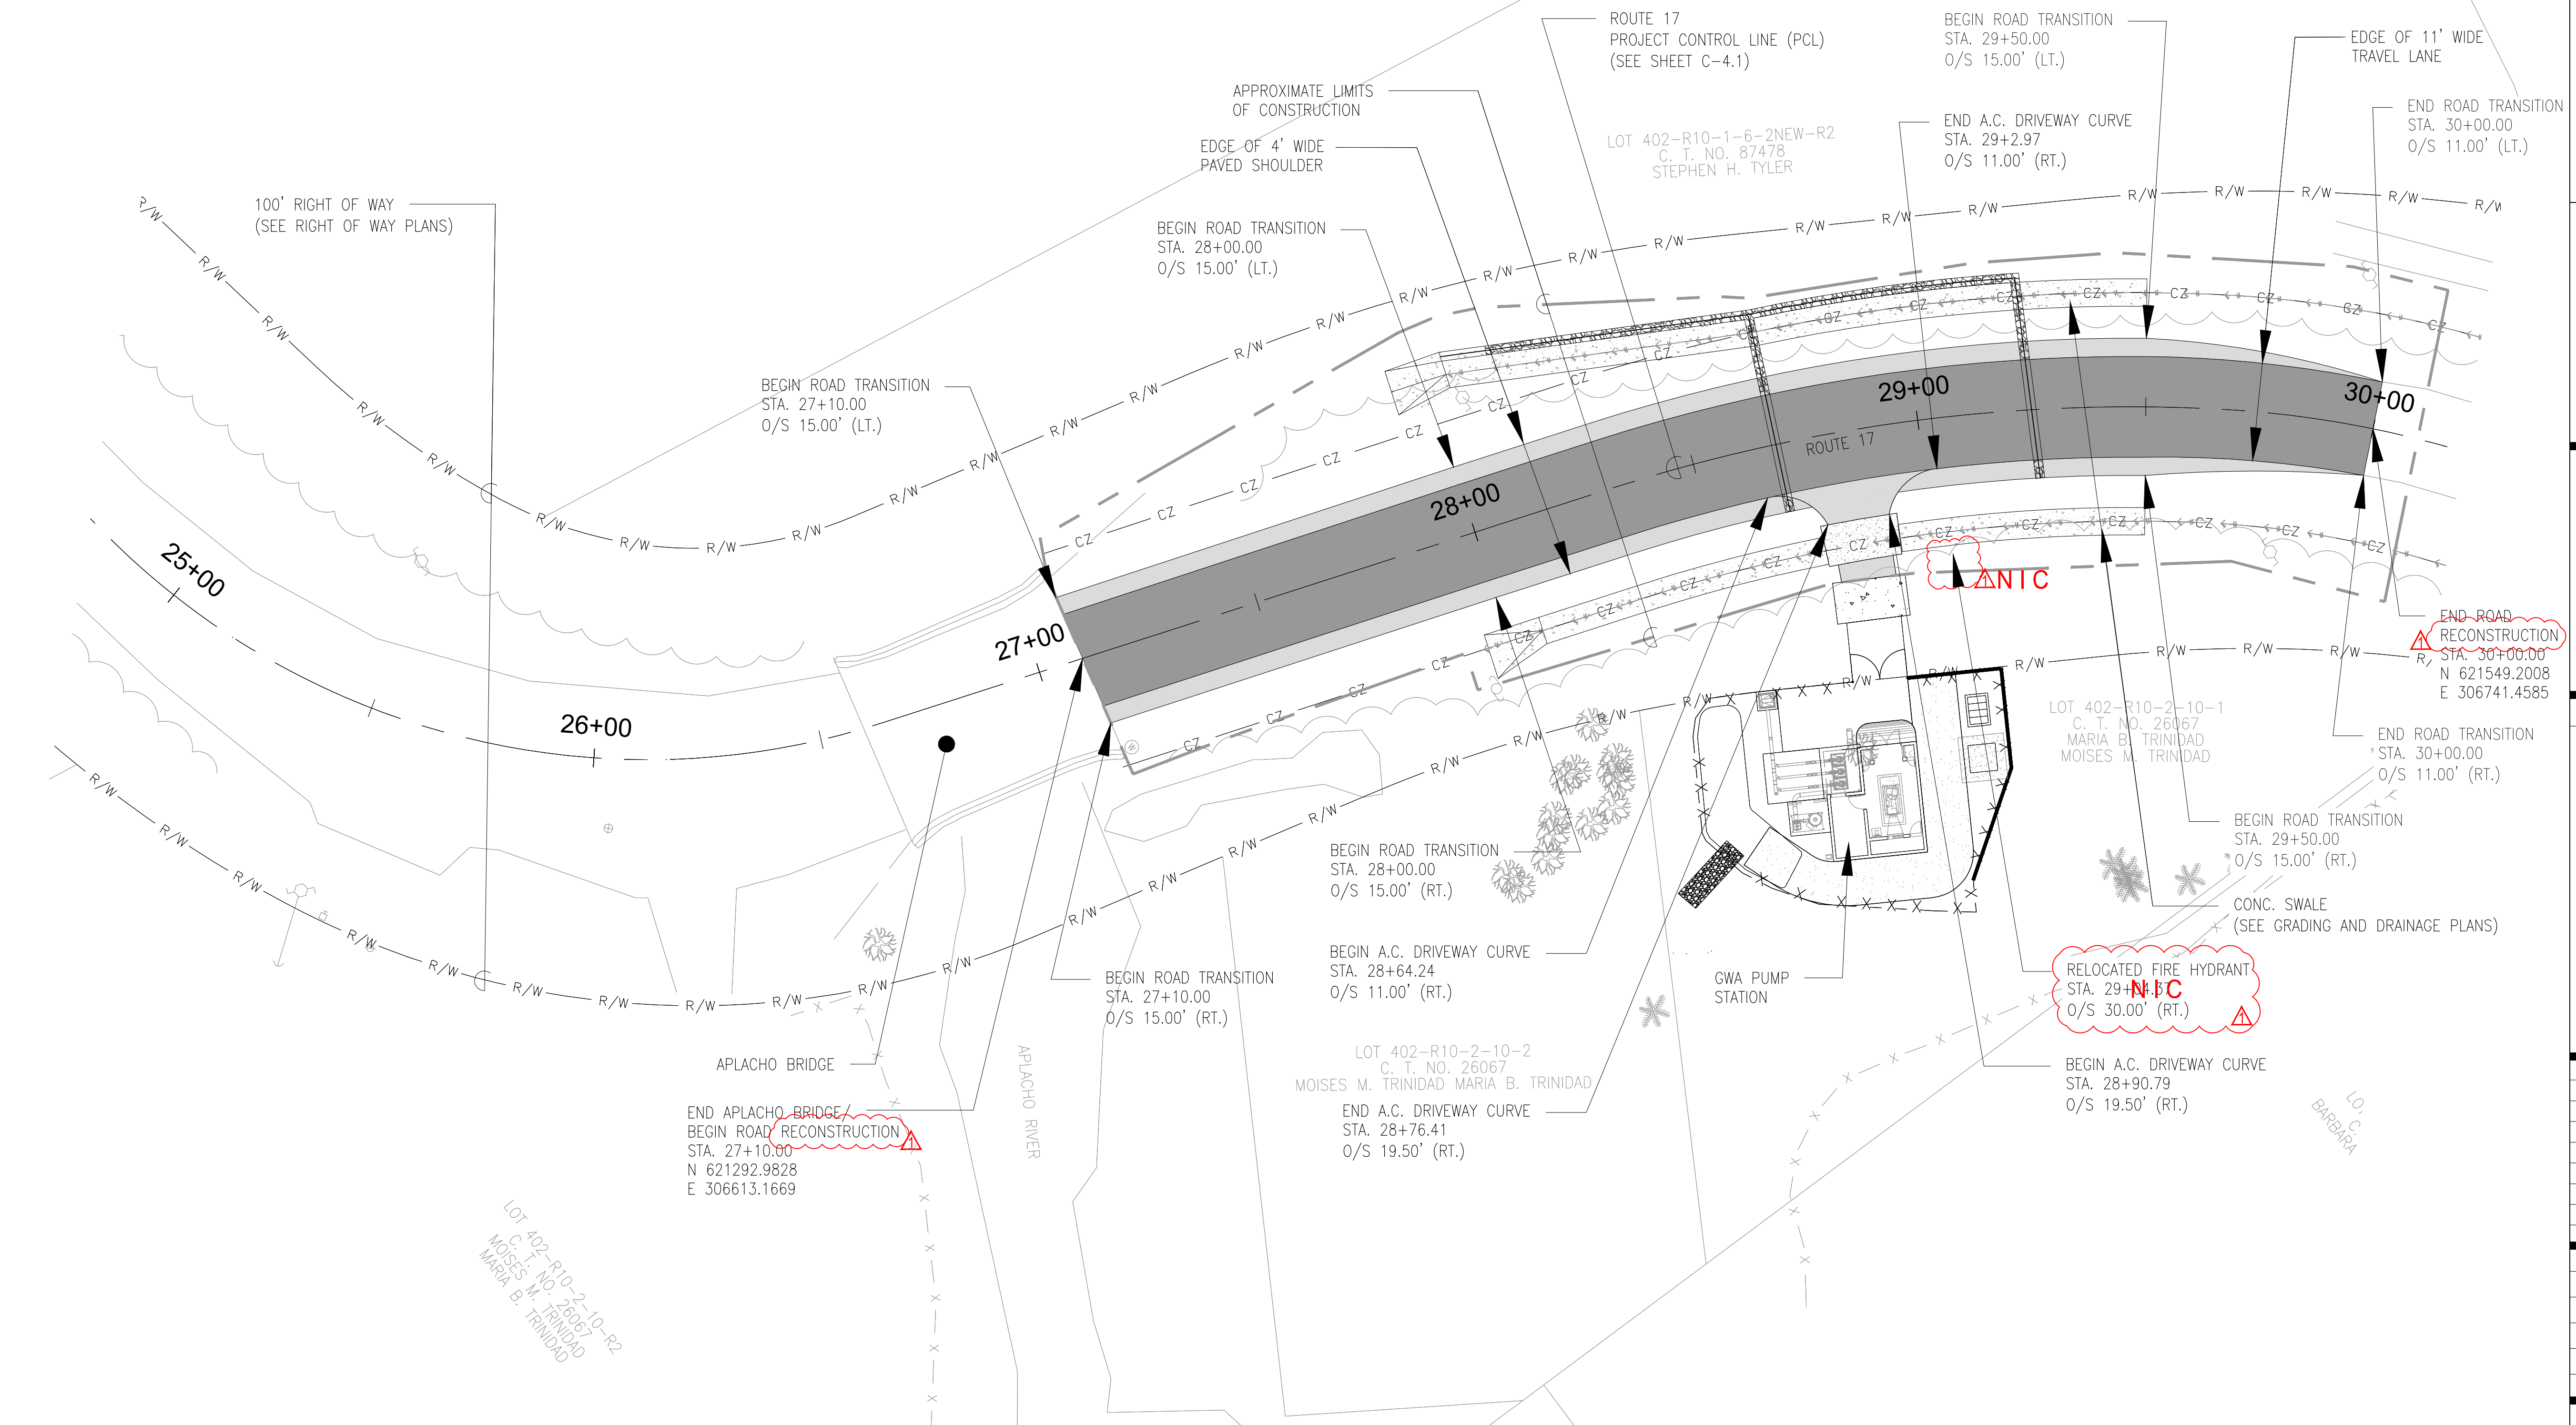


1 GEOMETRIC PLAN (STA. 27+10 TO STA. 30+00)
SCALE: 1"=20'-0"

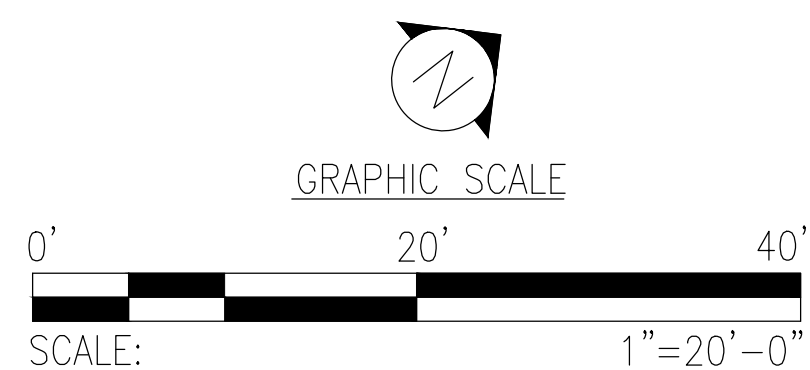

IF SHEET IS LESS THAN 22" X 34"
REDUCED PRINT - USE GRAPHIC SCALES
IF PRINT IS 11" X 17" PRINT IS HALF SCALE

I:\DWG\Users\Public\Documents\Projects\2019\Route 17-28\Submarine Drainage Interceptors\C-4.1.dwg - Janessa V. Roman - 8/11/2022 4:10:27 PM

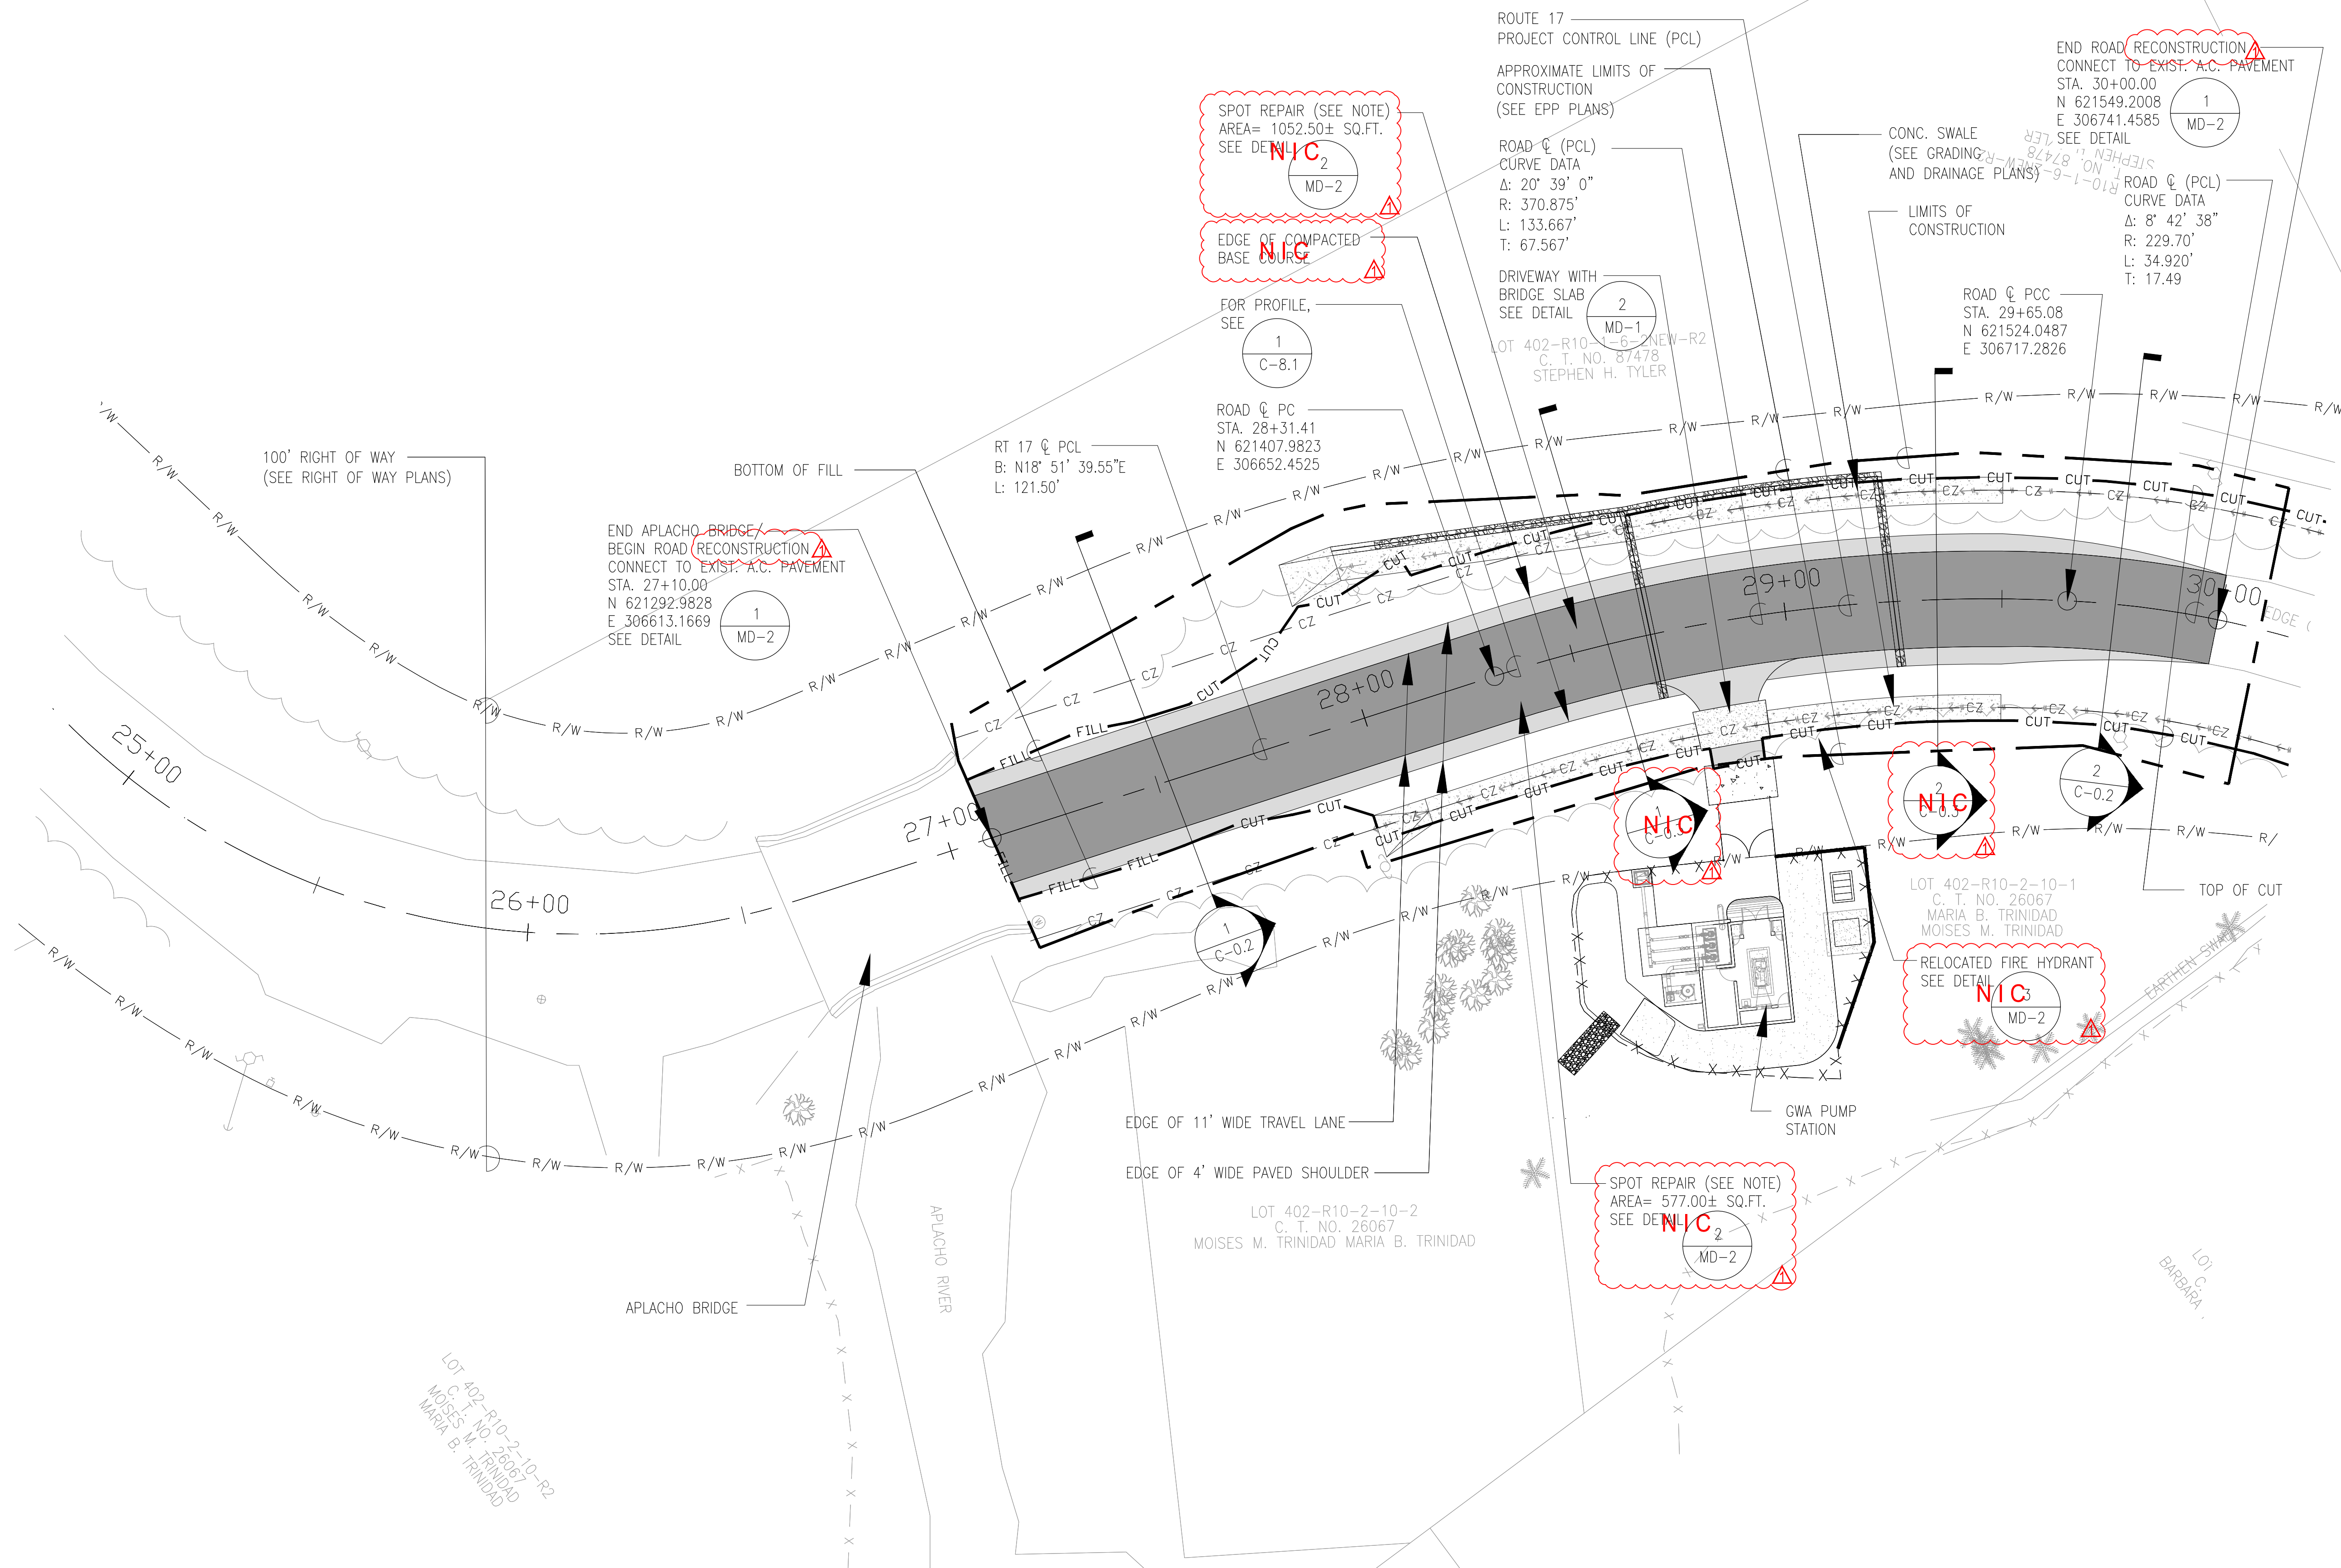
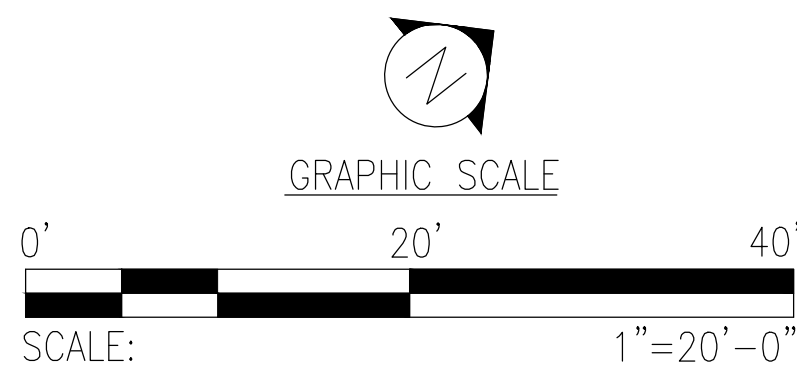


ROAD PLAN (STA. 27+10 TO STA. 30+00)

SCALE: 1"=20'-0"

NOTE:
LIMITS OF THE AREA SHOWN THAT REQUIRE SPOT REPAIR ARE ONLY APPROXIMATIONS. ACTUAL LOCATION MAY VARY. COORDINATE WITH CONTRACTING OFFICER FOR ANY ADJUSTMENTS.

IF SHEET IS LESS THAN 22" X 34"
REDUCED PRINT - USE GRAPHIC SCALES
IF PRINT IS 11" X 17" PRINT IS HALF SCALE

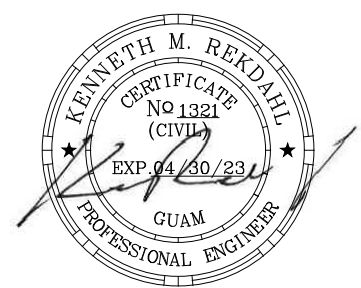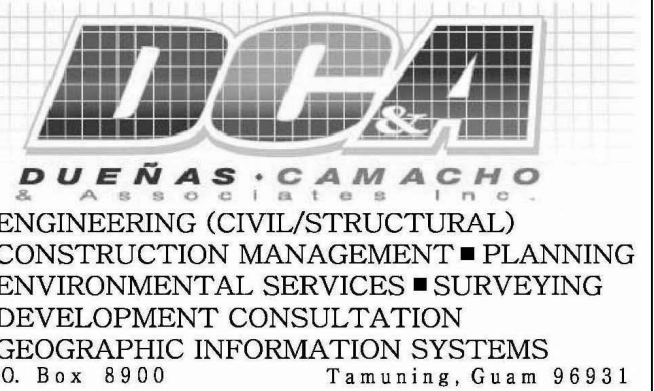

I HEREBY CERTIFY THAT THIS PLAN WAS PREPARED BY ME OR UNDER MY DIRECT SUPERVISION.
DATE: 08/10/2022

PROJECT TITLE

APLACHO SEWER PUMP STATION DRAINAGE AND ROADWAY IMPROVEMENTS

SUBMITTAL:

PERMIT SET

Mark	Date	Description
------	------	-------------


Project No.:	
CAD Dwg File:	C-4.1.DWG
Issue Date:	08-10-2022
Drawn By:	
Checked By:	JMC/KMR
Supv. By:	KMR

Sheet Title:


ROAD PLAN
(STA. 27+10 TO STA. 30+00)

C-4.1


Sheet 9 of 23

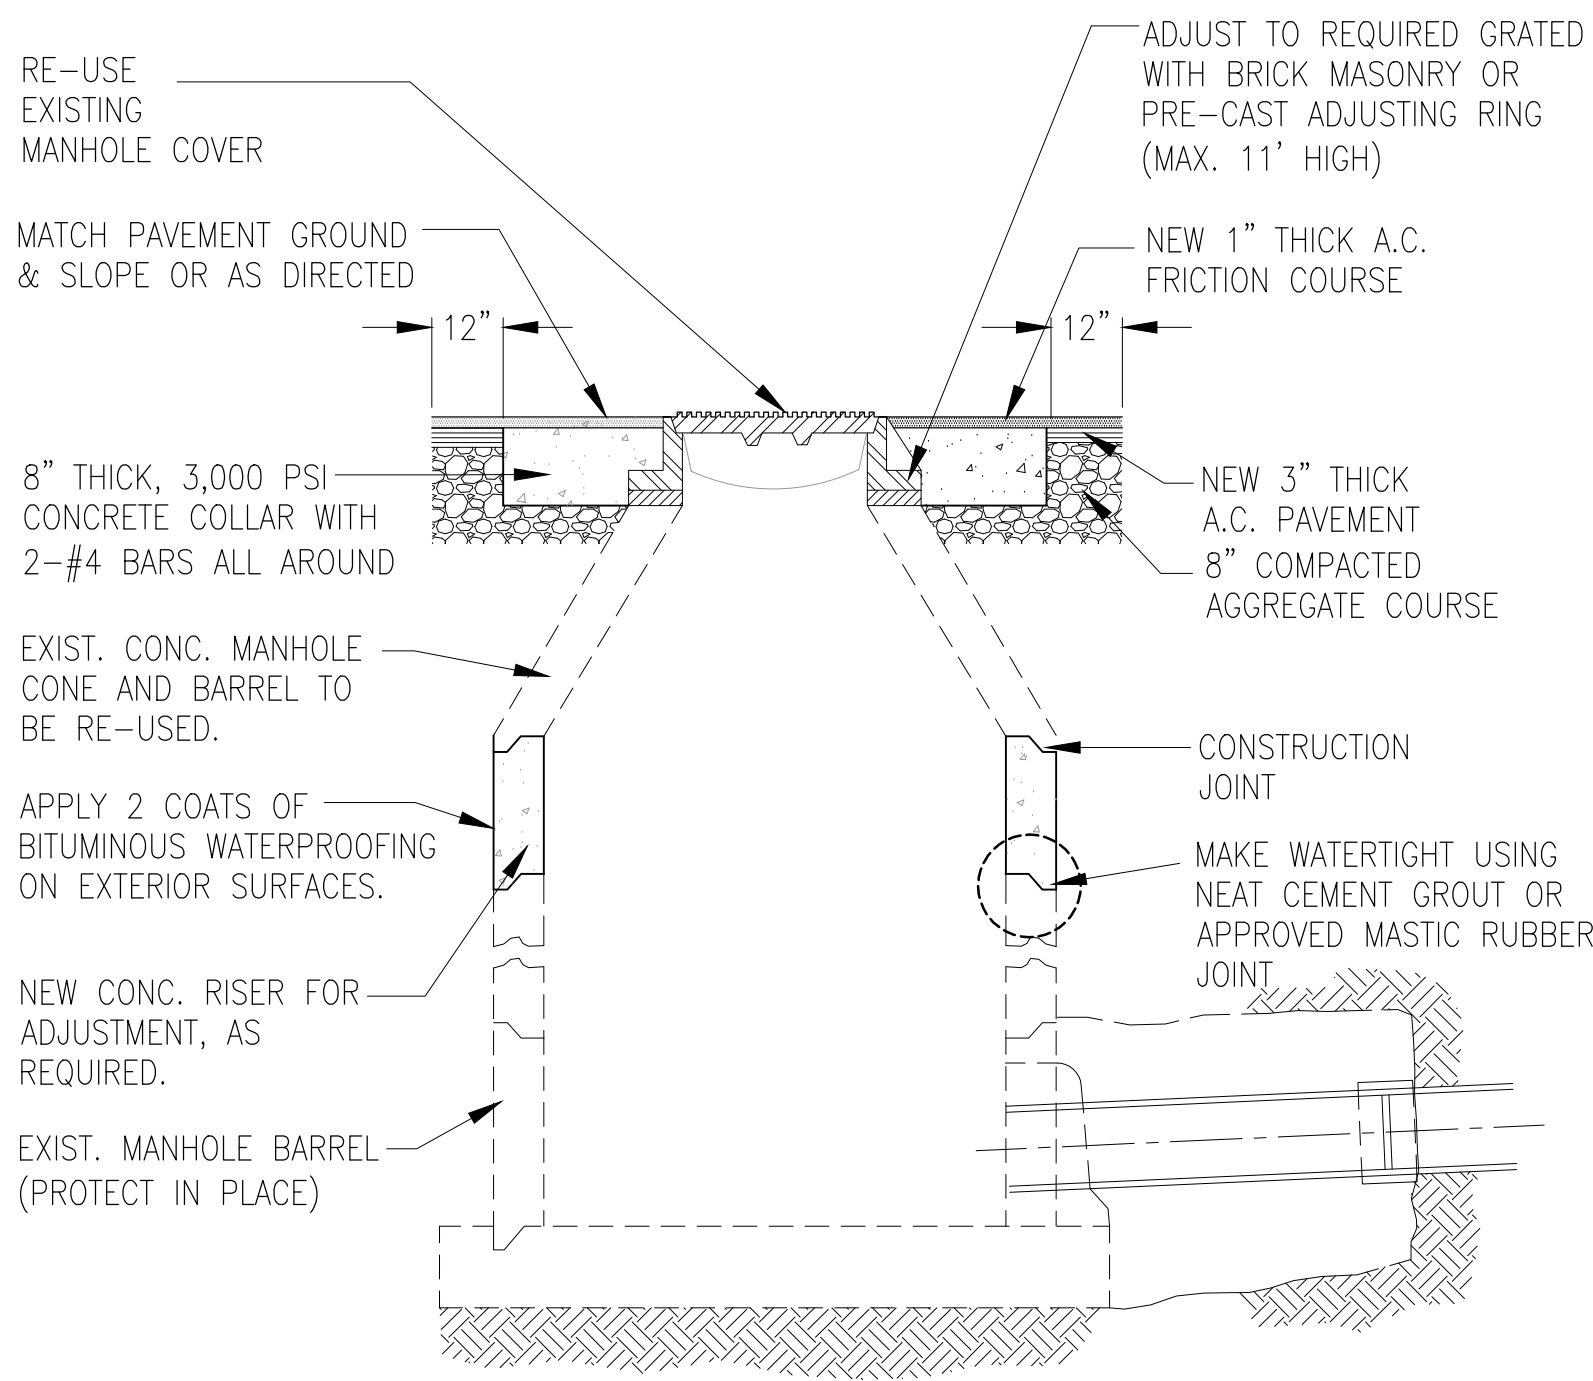

8 SEWER MANHOLE ADJUSTMENT DETAIL
NOT TO SCALE

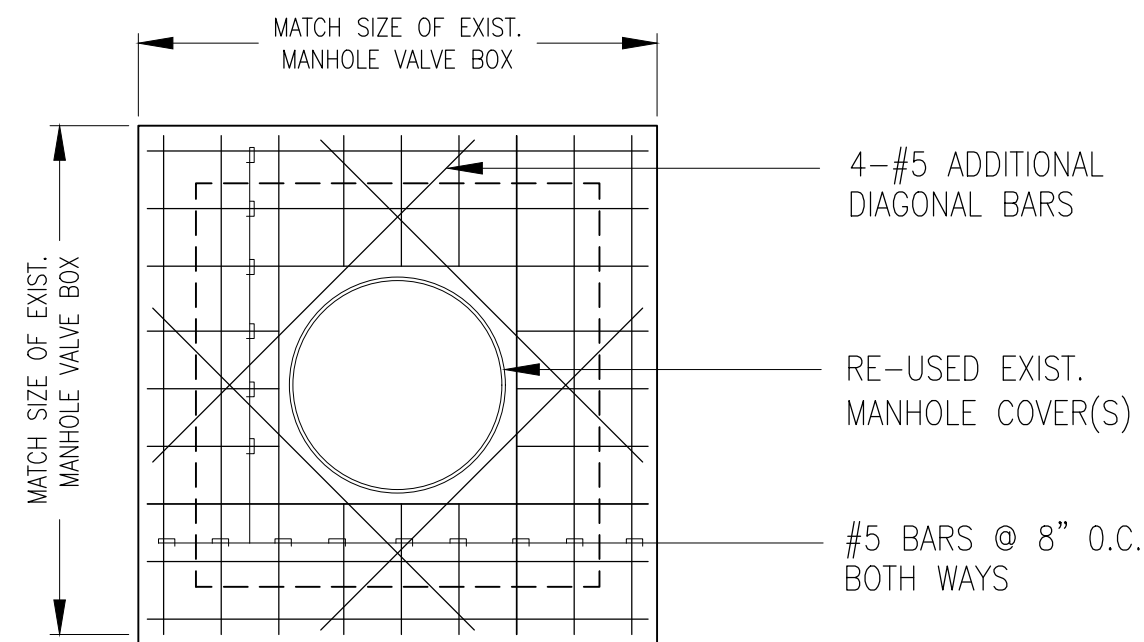


7B PLAN
NOT TO SCALE

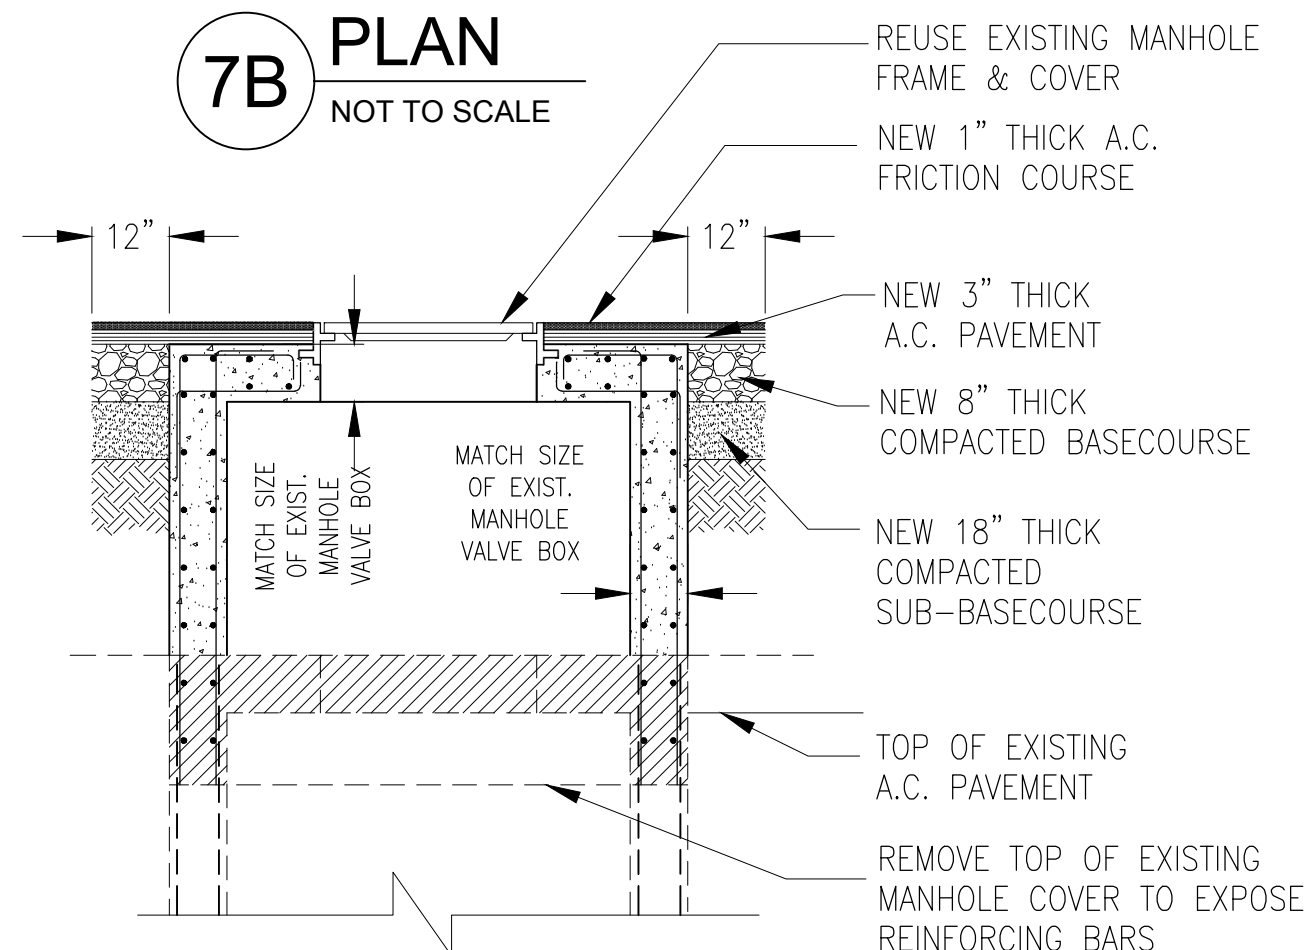

7A SECTION
NOT TO SCALE


7 MANHOLE VALVE BOX ADJUSTMENT
NOT TO SCALE

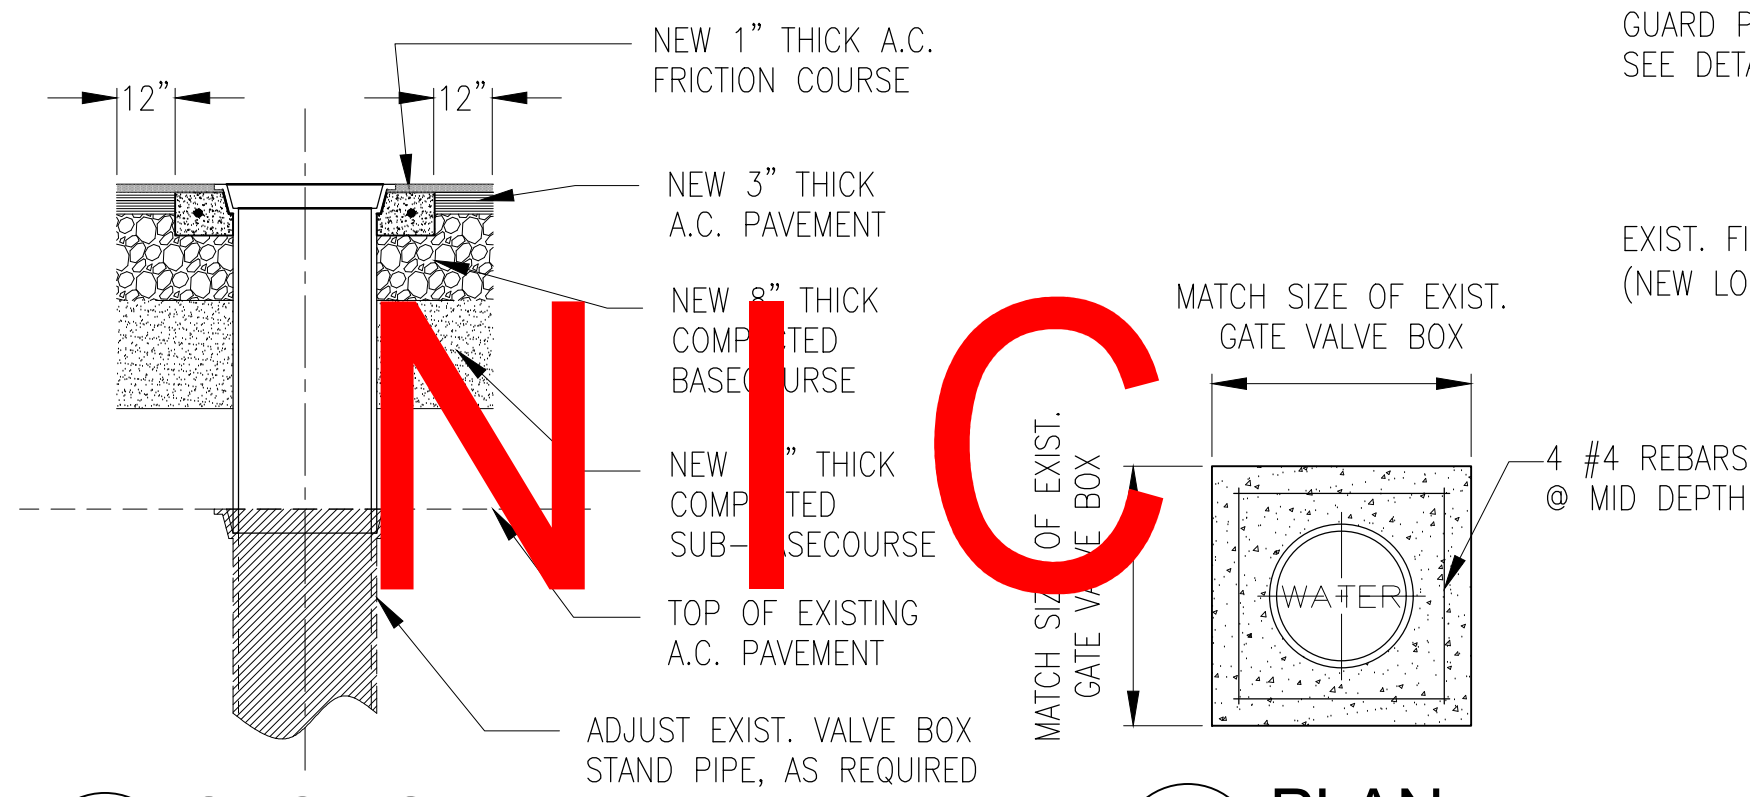


6A SECTION
NOT TO SCALE

6B PLAN
NOT TO SCALE

6 GATE VALVE BOX ADJUSTMENT DETAIL
NOT TO SCALE

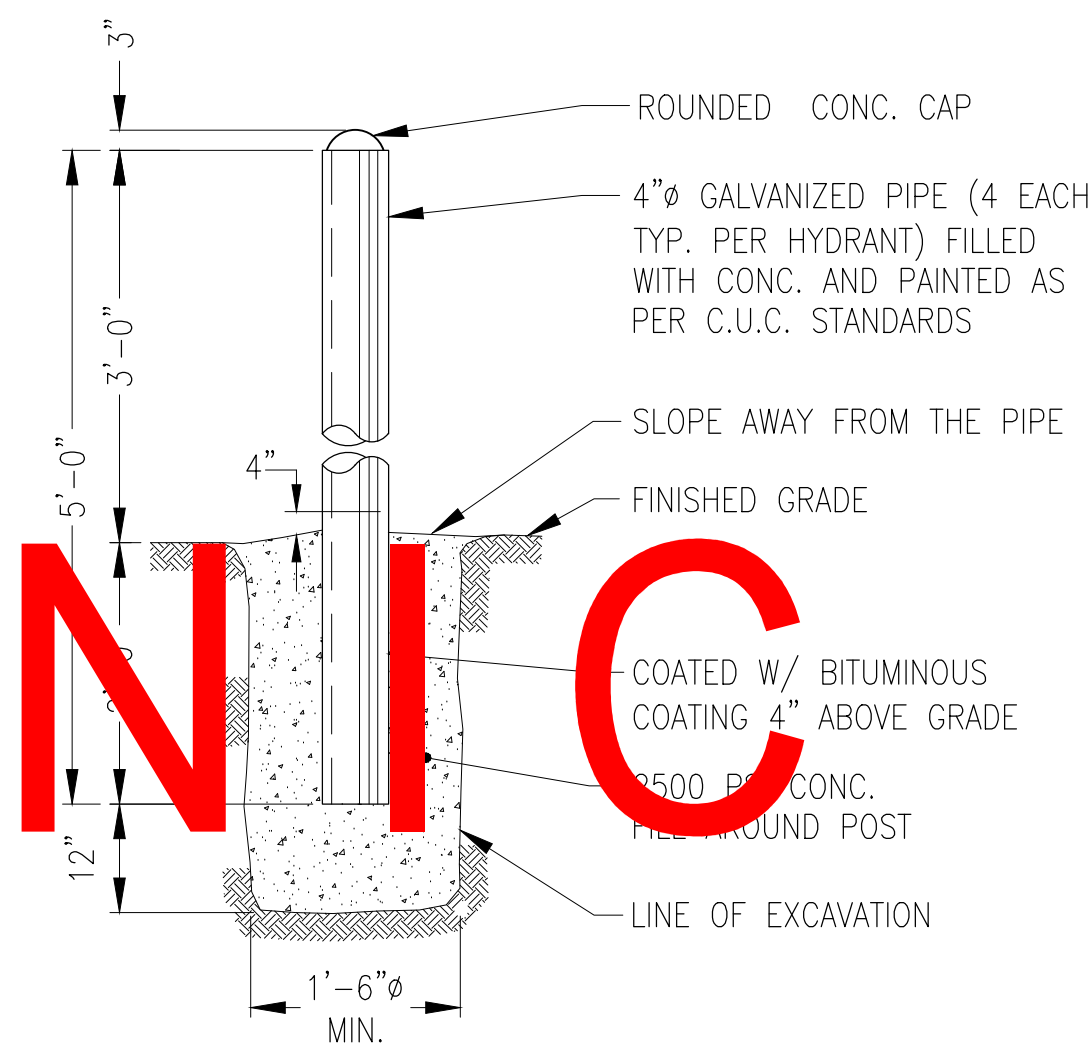


5 GUARD POST DETAIL
NOT TO SCALE

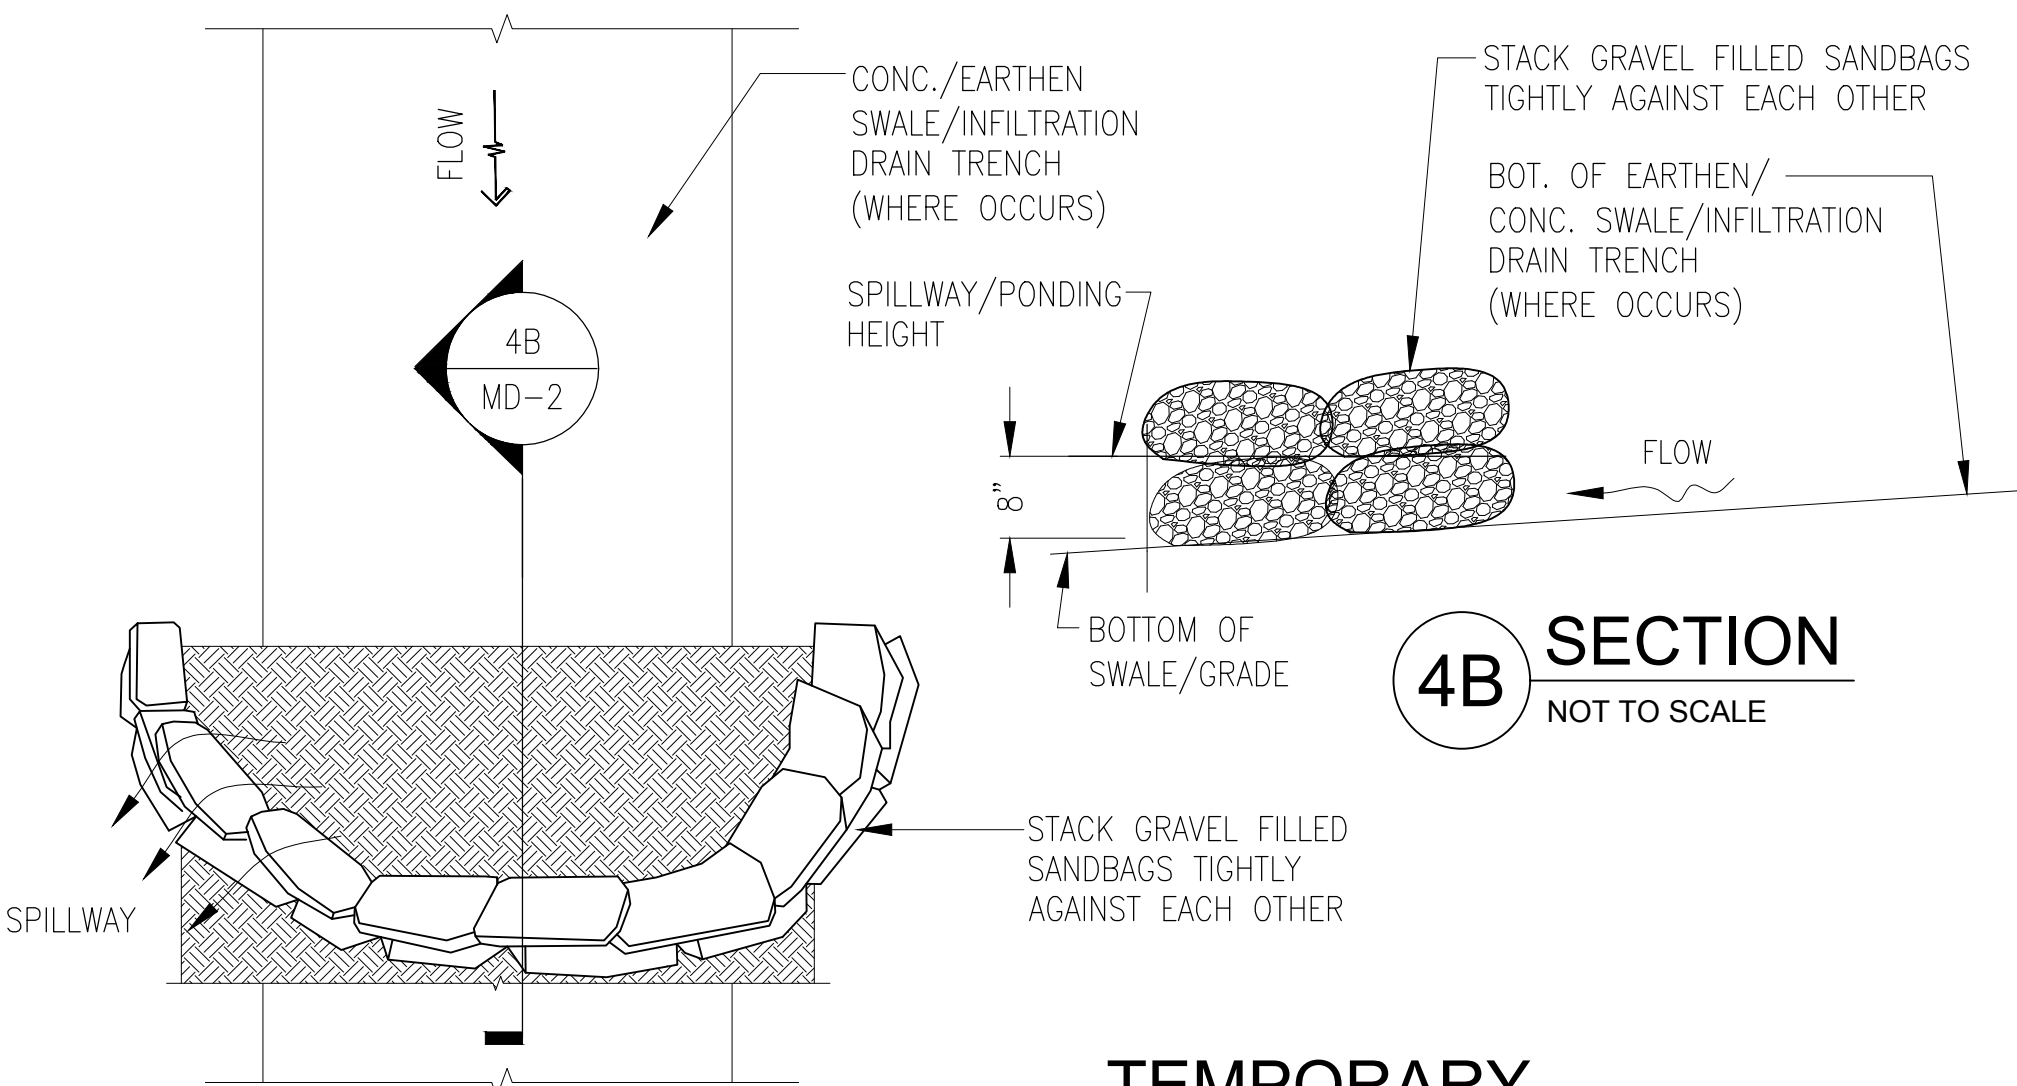


4A PLAN
NOT TO SCALE

4 TEMPORARY SAND BAGS DETAIL
NOT TO SCALE


4B SECTION
NOT TO SCALE

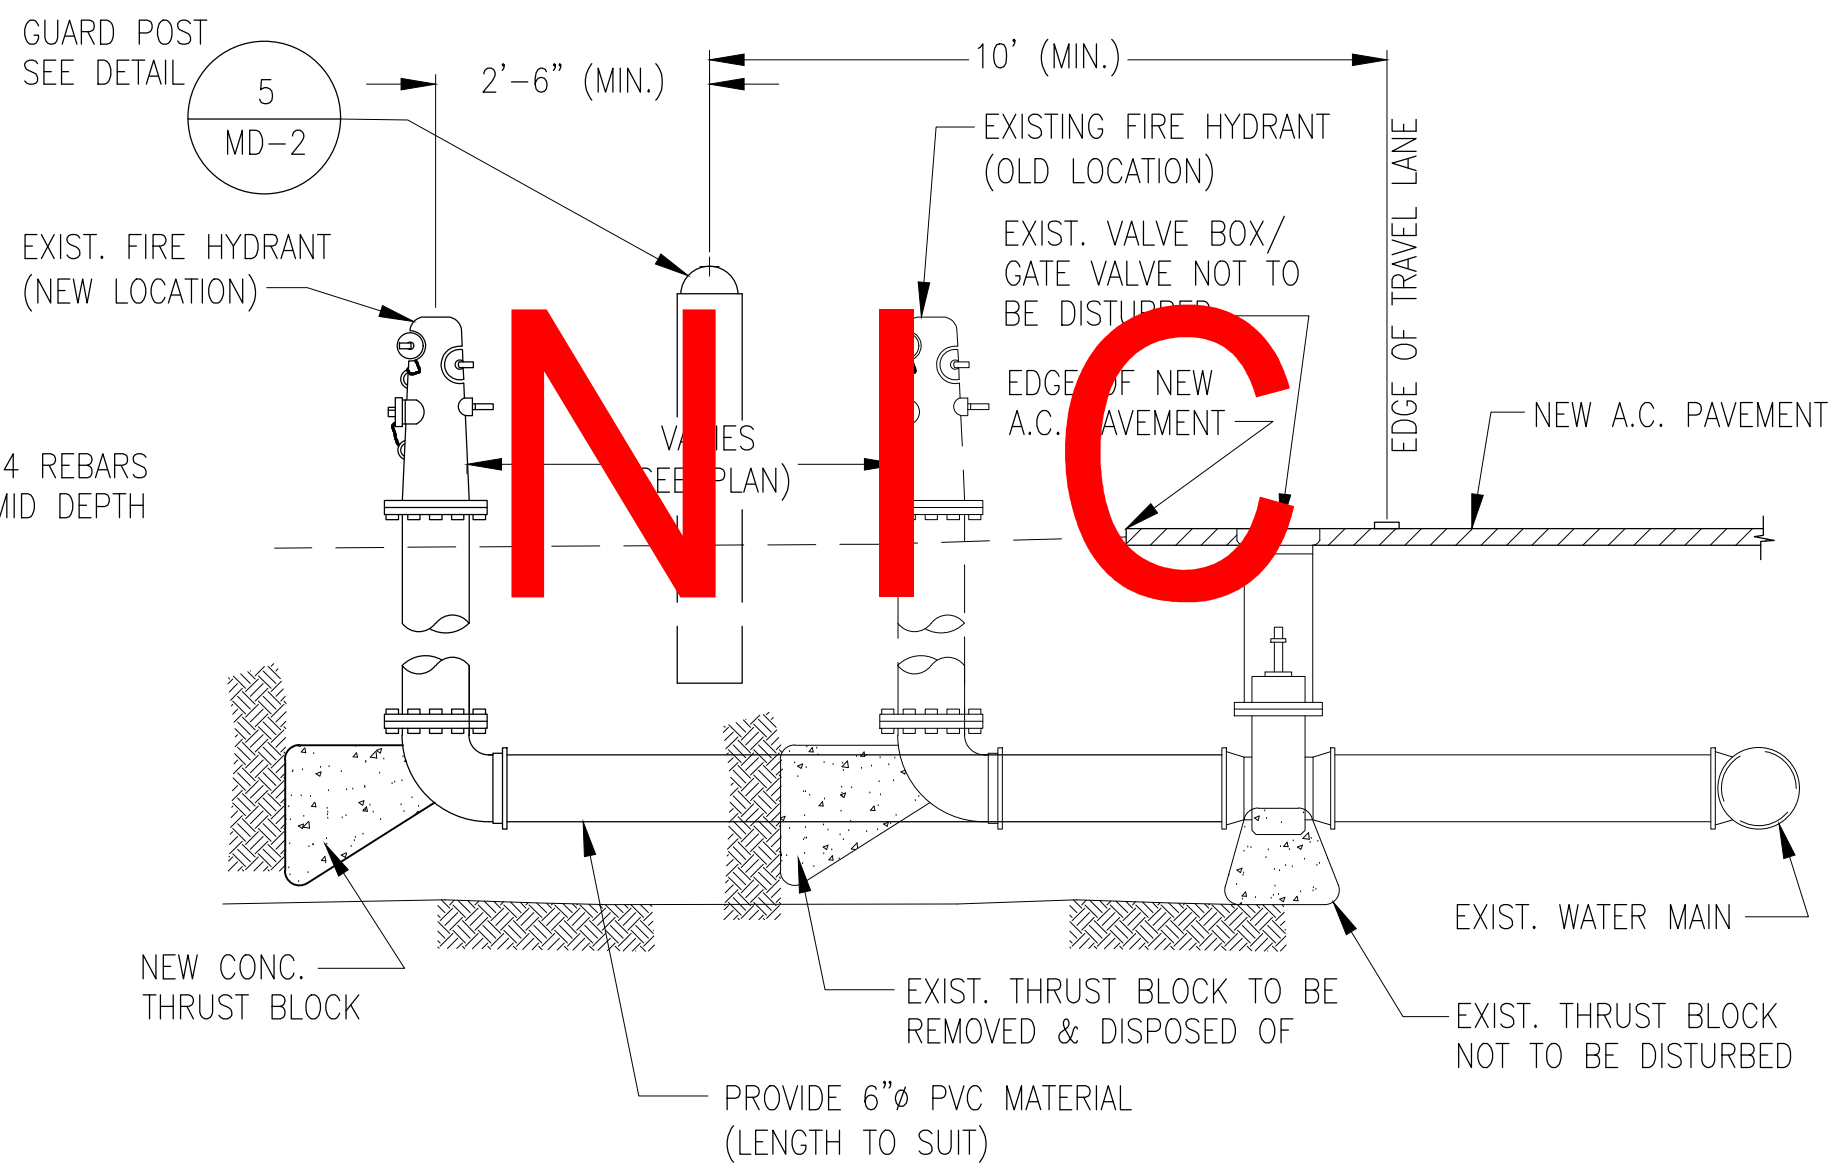

3 FIRE HYDRANT RELOCATION DETAIL
NOT TO SCALE

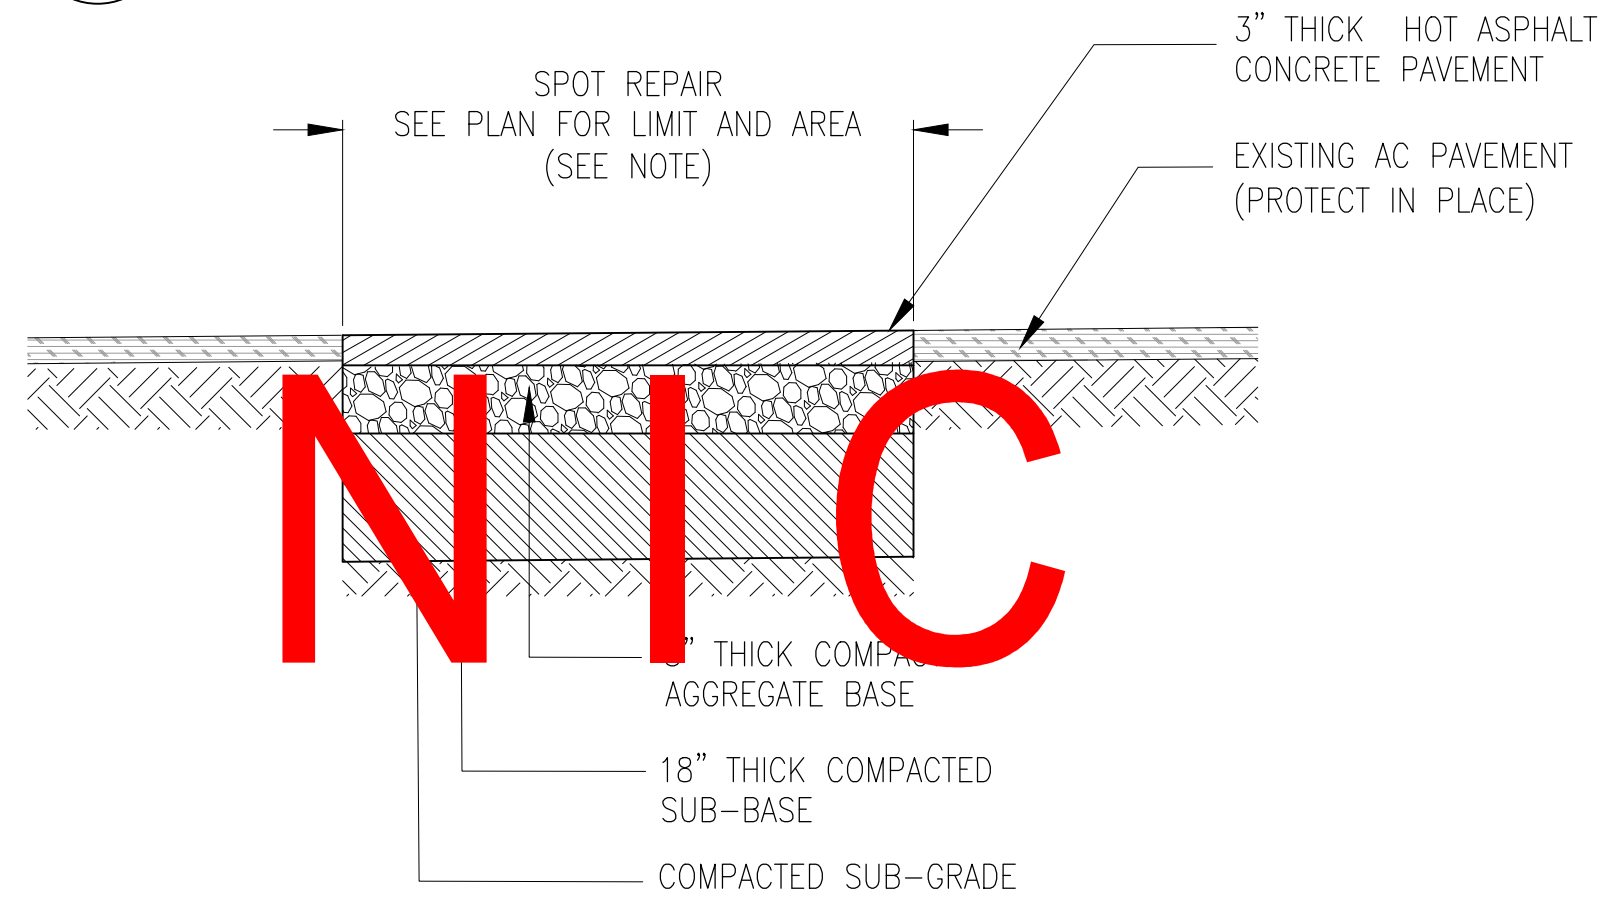


2 SPOT REPAIR DETAIL
NOT TO SCALE

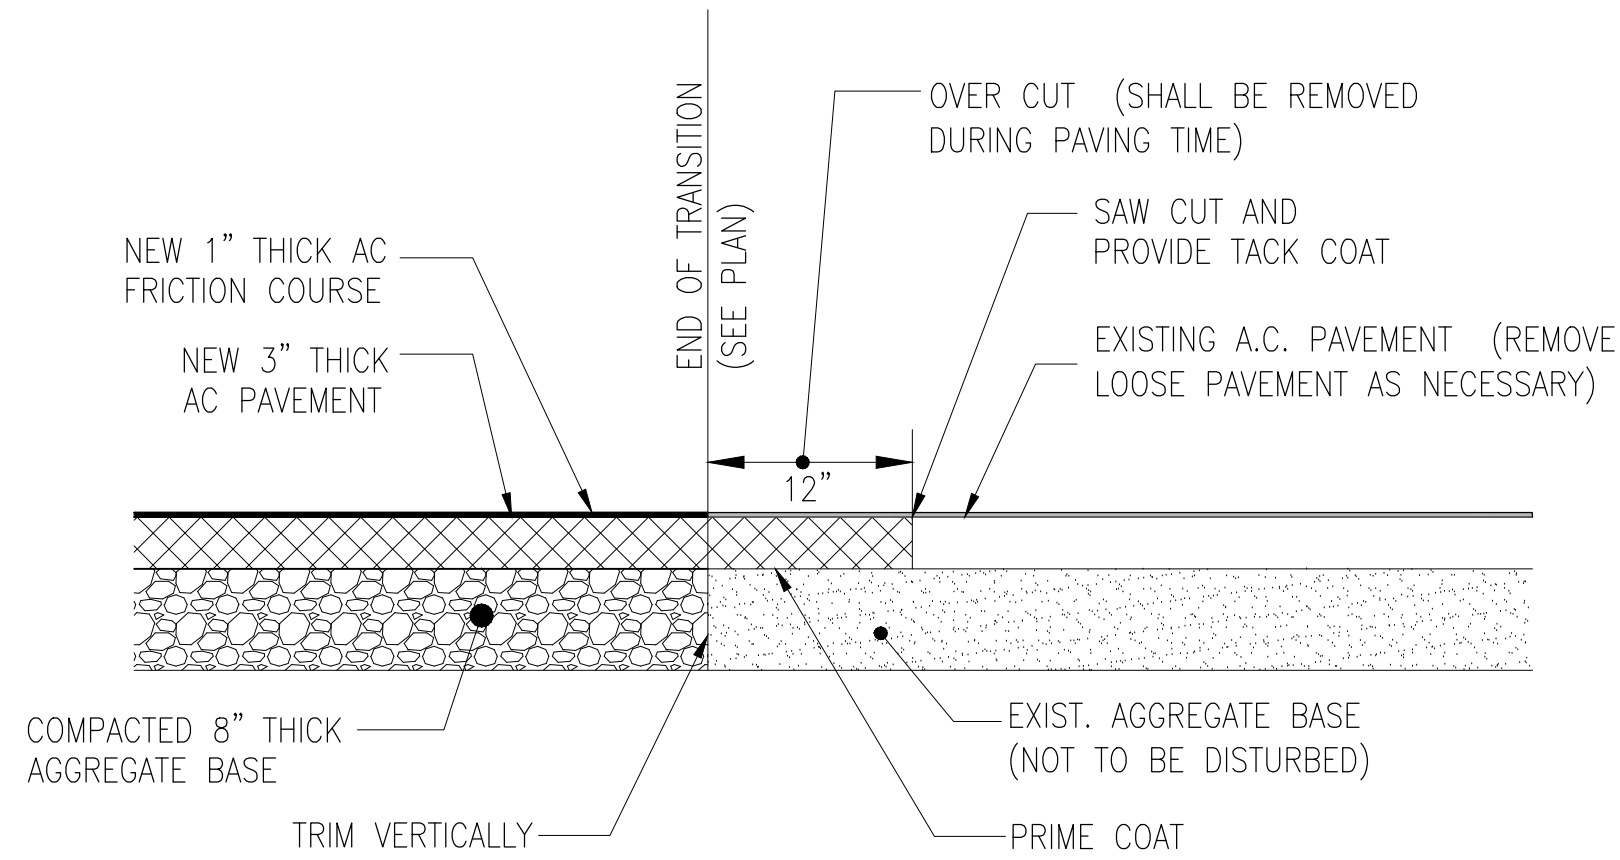

1 CONNECTION BETWEEN NEW A.C. PAVEMENT AND EXISTING A.C. PAVEMENT
NOT TO SCALE



DCA
DUENAS CAMACHO ASSOCIATES, INC.
■ ENGINEERING (CIVIL/STRUCTURAL)
■ CONSTRUCTION MANAGEMENT ■ PLANNING
■ ENVIRONMENTAL SERVICES ■ SURVEYING
■ DEVELOPMENT CONSULTATION
■ GEOGRAPHIC INFORMATION SYSTEMS
P.O. Box 8900 Tamuning, Guam 96931

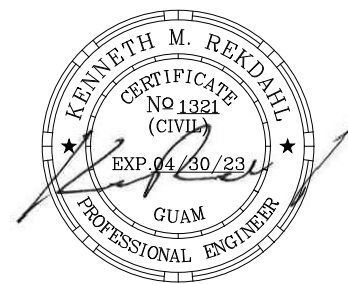

I HEREBY CERTIFY THAT THIS PLAN WAS PREPARED BY ME OR UNDER MY DIRECT SUPERVISION.
DATE: 08/10/2022

PROJECT TITLE

APLACHO SEWER
PUMP STATION
DRAINAGE AND ROADWAY
IMPROVEMENTS

SUBMITTAL:

PERMIT SET

08-10-22 ADDENDUM
Mark Date Description

Project No.:

CAD Dwg File:

Issue Date:

Drawn By:

Checked By:

Supv. By:

Sheet Title:

MISCELLANEOUS
DETAILS

MD-2

Sheet 20 of 23

IF SHEET IS LESS THAN 22" X 34"
REDUCED PRINT - USE GRAPHIC SCALES
IF PRINT IS 11" X 17" PRINT IS HALF SCALE